


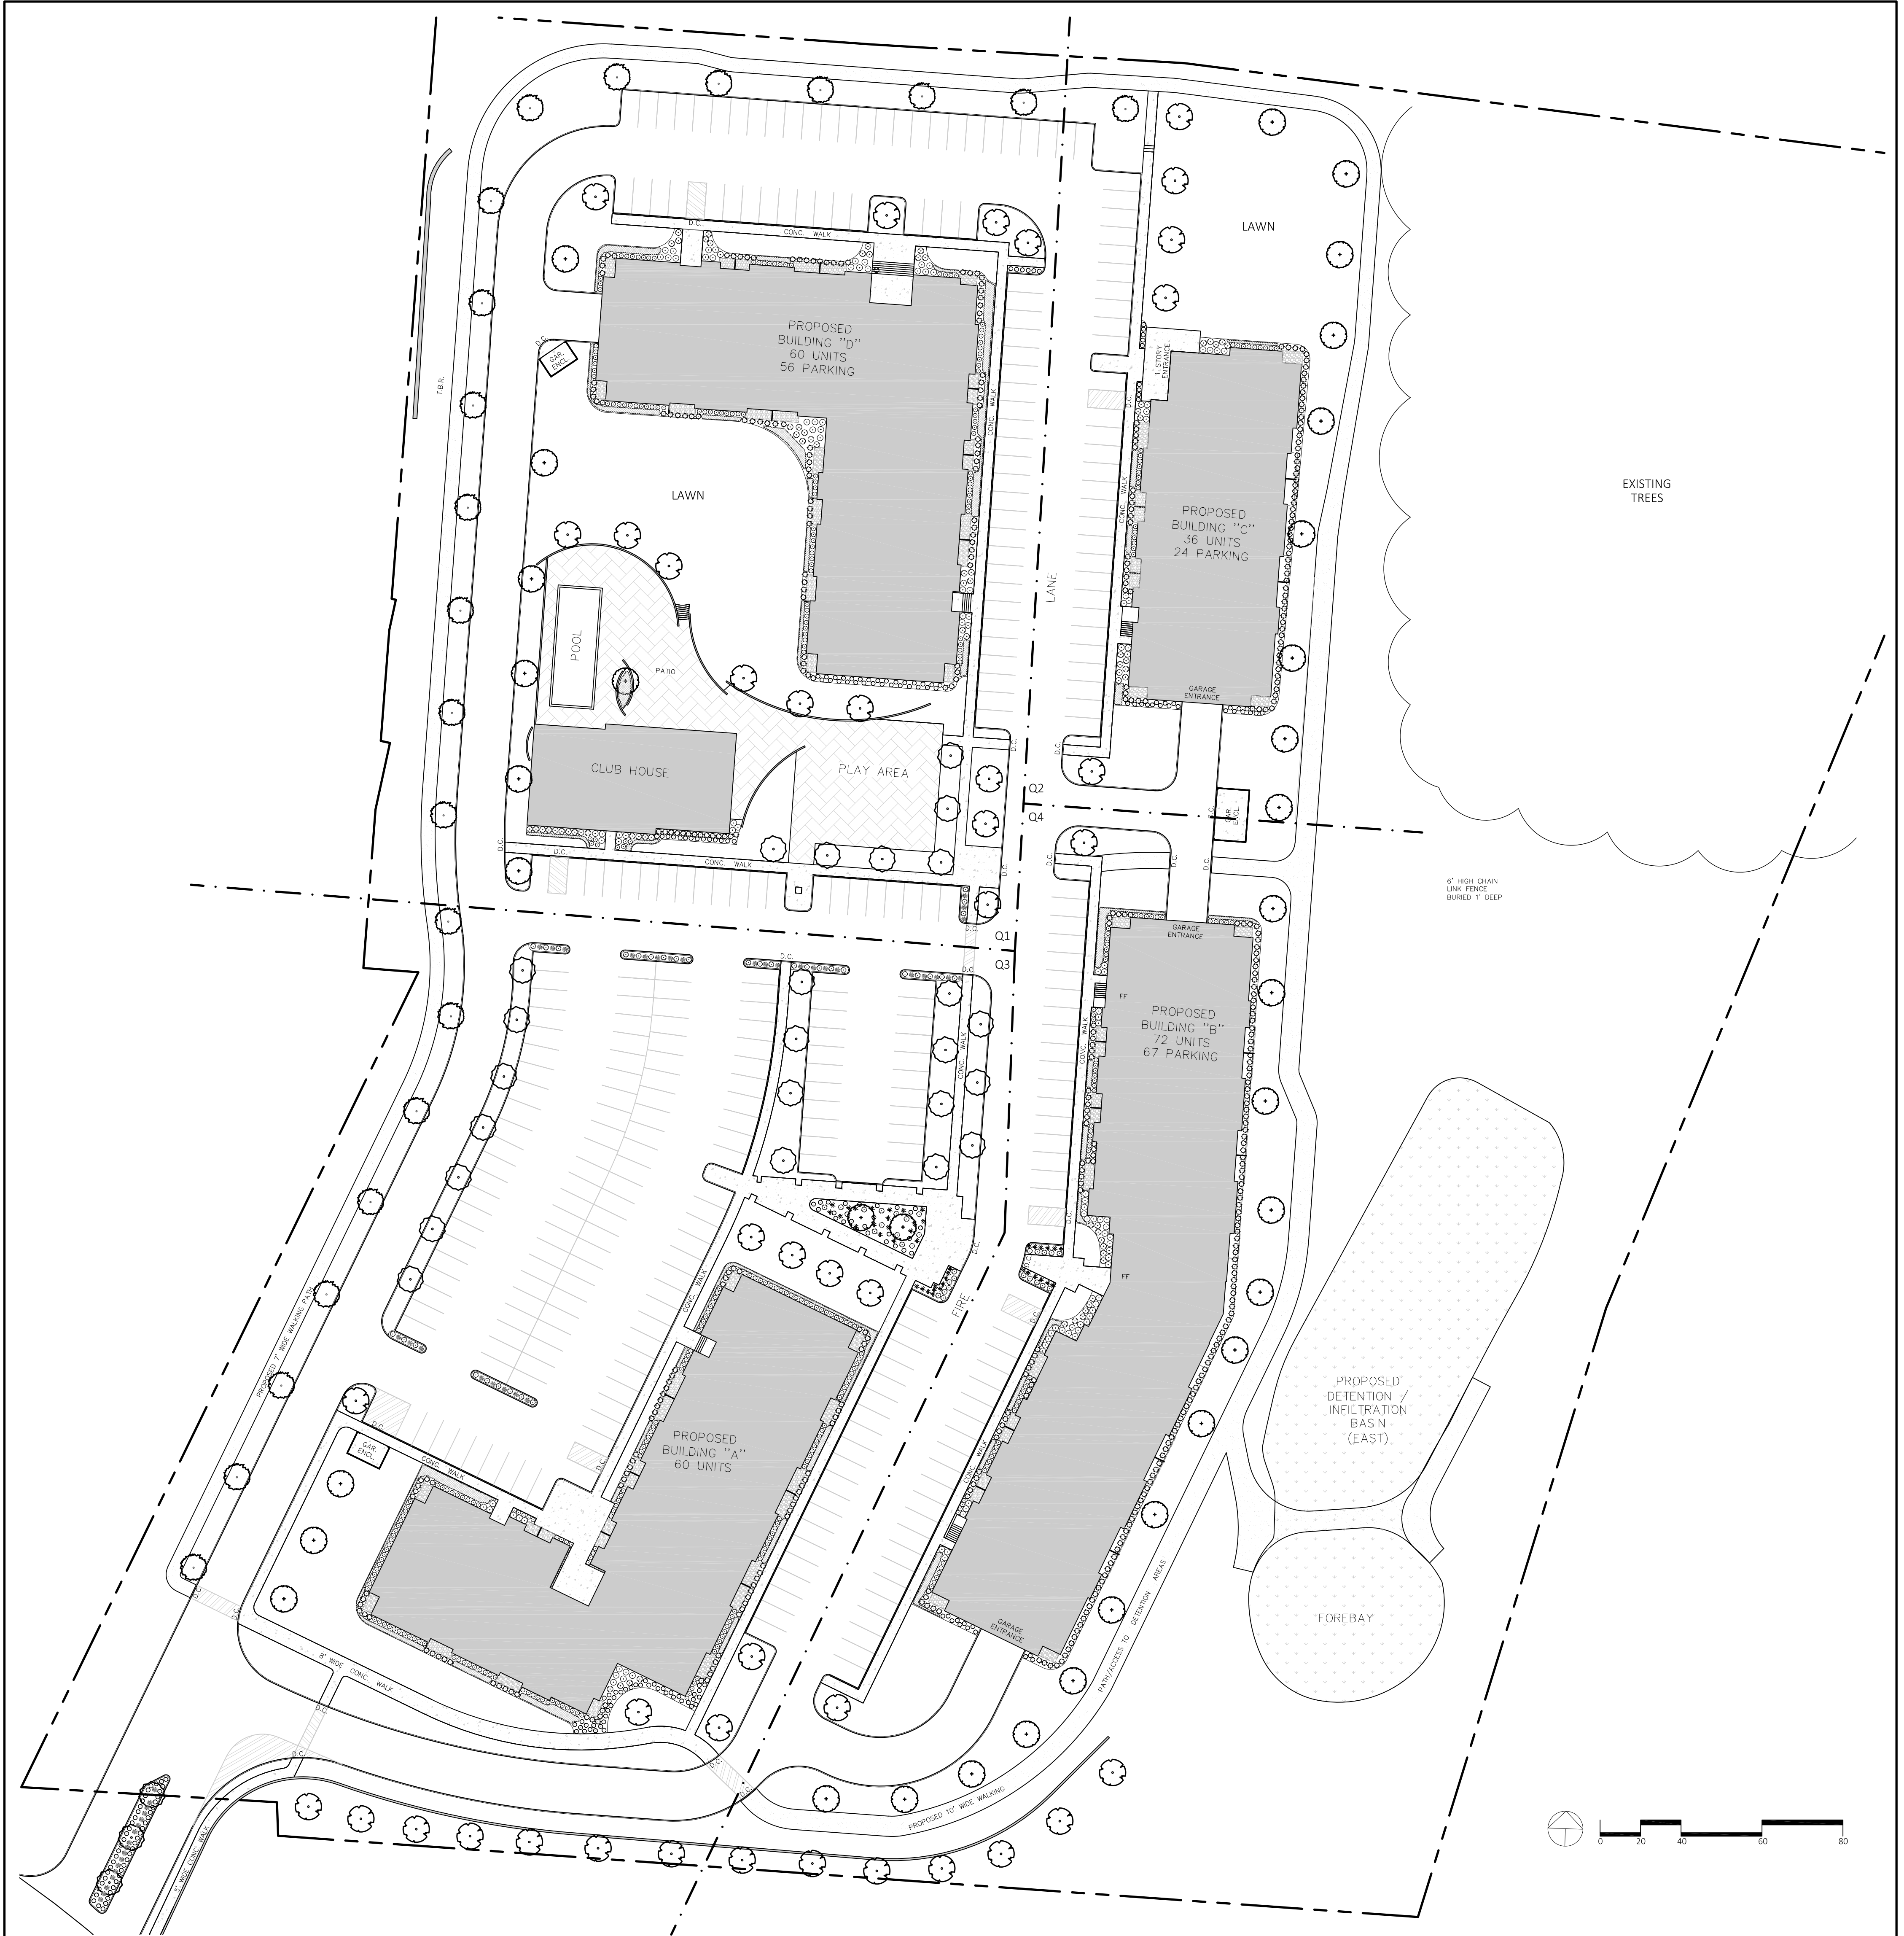



Acer 'Autumn Blaze'



Gleditsia triacanthos




Gymnocladus dioica



Quercus 'Crimson Spire'



Buxus 'Winter Gem'

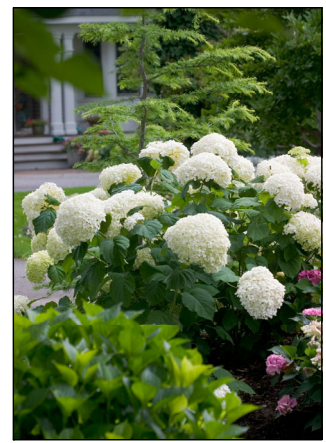

Hydrangea 'Incrediball'



Rhus aromatica 'Gro Low'



Ilex glabra 'Compacta'



Juniperus 'Sea Green'



Calamagrostis 'Karl Foerster'



Panicum 'Northwind'









Liriope muscari



Itea virginica 'Henry's Garnet'

SEED MIX
ERNST SEED NATIVE DETENTION AREA MIX:

32%	Panicum clandestinum 'Tioga'	Deertongue 'Tioga'
20%	Carex vulpinoidea, PA Ecotype	Fox Sedge, PA Ecotype
20%	Elymus virginicus, PA Ecotype	Virginia Wildrye, PA Ecotype
20%	Panicum virgatum 'Shawnee'	Switchgrass 'Shawnee'
4%	Agrostis perennans, NY Ecotype	Autumn Bentgrass, Albany Pine Bush-NY Ecotype
2%	Juncus tenuis, PA Ecotype	Path Rush, PA Ecotype
1%	Juncus effusus	Soft Rush
1%	Panicum rigidulum, PA Ecotype	Redtop Panicgrass, PA Ecotype

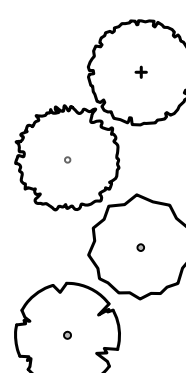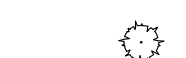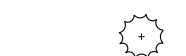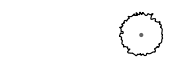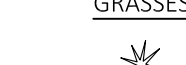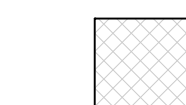
PLANT SCHEDULE							
TREES		CODE	QTY	BOTANICAL NAME	COMMON NAME	SIZE	
		ACE AU3	35	Acer rubrum 'Autumn Blaze'	Autumn Blaze Red Maple	2.5-3"	
		GLE TTI	22	Gleditsia triacanthos f. inermis	Thornless Honey Locust	2.5-3"	
		GYM KEN	27	Gymnocladus dioica	Kentucky Coffeetree	2.5-3"	
		QUE CRI	42	Quercus robur x alba 'Crimschmidt' TM	Crimson Spire Oak	2.5-3"	
SHRUBS		CODE	QTY	BOTANICAL NAME	COMMON NAME	SIZE	
		BUX GE2	108	Buxus microphylla 'Winter Gem'	Globe Winter Gem Boxwood	30-36"	
		HYD AR2	72	Hydrangea arborescens 'Incrediball'	Incrediball White Hydrangea	5 Gal	
		ILE GLA	443	Ilex glabra 'Compacta'	Compact Inkeberry	5 Gal	
		ITE GAR	355	Itea virginica 'Henry's Garnet'	Henry's Garnet Sweetspire	3 Gal	
		JUN SEA	65	Juniperus x pfitzeriana 'Sea Green'	Sea Green Juniper	3 Gal	
		RHU GRO	207	Rhus aromatica 'Gro-Low'	Gro-Low Fragrant Sumac	3 Gal	
GRASSES		CODE	QTY	BOTANICAL NAME	COMMON NAME	SIZE	
		CAL KAR	42	Calamagrostis x acutiflora 'Karl Foerster'	Feather Reed Grass	2 Gal	
		PAN NO4	48	Panicum virgatum 'Northwind'	Switch Grass	2 Gal	
GROUND COVERS		CODE	QTY	BOTANICAL NAME	COMMON NAME	SIZE	SPACING
		LIR MUS	1,282	Liriope muscari	Lily Turf	1 Gal	18" o.c.

- (13) *Gleditsia triacanthos f. inermis*
2.5-3"
- (13) *Quercus robur x alba "Crimschmidt"™*
2.5-3"
- (25) *Hydrangea arborescens "Incrediball"*
5 Gal
- (32) *Buxus microphylla "Winter Gem"*
30-36"
- RIVER ROCK UNDER BALCONIES
AS NEEDED. VERIFY IN FIELD.
- (7) *Acer rubrum "Autumn Blaze"*
2.5-3"

- (96) *Itea virginica "Henry's Garnet"*
3 Gal
- (87) *Ilex glabra "Compacta"*
5 Gal
- (450) *Liriope muscari*
1 Gal
- (35) *Rhus aromatica "Gro-Low"*
3 Gal

- (73) *Liriope muscari*
1 Gal
- (6) *Gymnocladus dioica*
2.5-3"
- (13) *Rhus aromatica "Gro-Low"*
3 Gal
- (15) *Ilex glabra "Compacta"*
5 Gal
- (9) *Buxus microphylla "Winter Gem"*
30-36"
- (8) *Itea virginica "Henry's Garnet"*
3 Gal
- (14) *Hydrangea arborescens "Incrediball"*
5 Gal

- (22) *Juniperus x pfitzeriana "Sea Green"*
3 Gal
- (20) *Panicum virgatum "Northwind"*
2 Gal
- (8) *Gleditsia triacanthos f. inermis*
2.5-3"
- (21) *Gymnocladus dioica*
2.5-3"

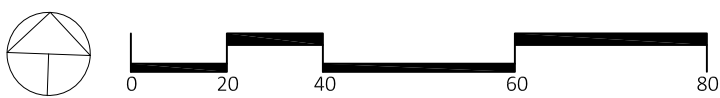

TO SCALE WHEN PLOTTED ON 24x36

PROGRESS SET NOT FOR CONSTRUCTION

PLANTING PLAN

Brian K. Yost, AIA, Registered Landscape Architect

SHEET NO.

L-701

SHEET: 2 of 5

DATE: OCTOBER 4, 2019
DRAWN BY: BMV
JOB NO.: 100117
SCALE: 1" = 20'
FILENAME: 2021_0421 Oak Tree
Apartments

REVISIONS:
12/5/19
4/21/21

OAK TREE APARTMENTS


THIELLS, NY 10984
QUADRANT 1


SURVEYOR:


p 845.365.4595 | f 914.361.4473
yostdesign.com

YOST
DESIGN
LANDSCAPE
ARCHITECTURE

178 elizabeth st
pearl river, ny 10965

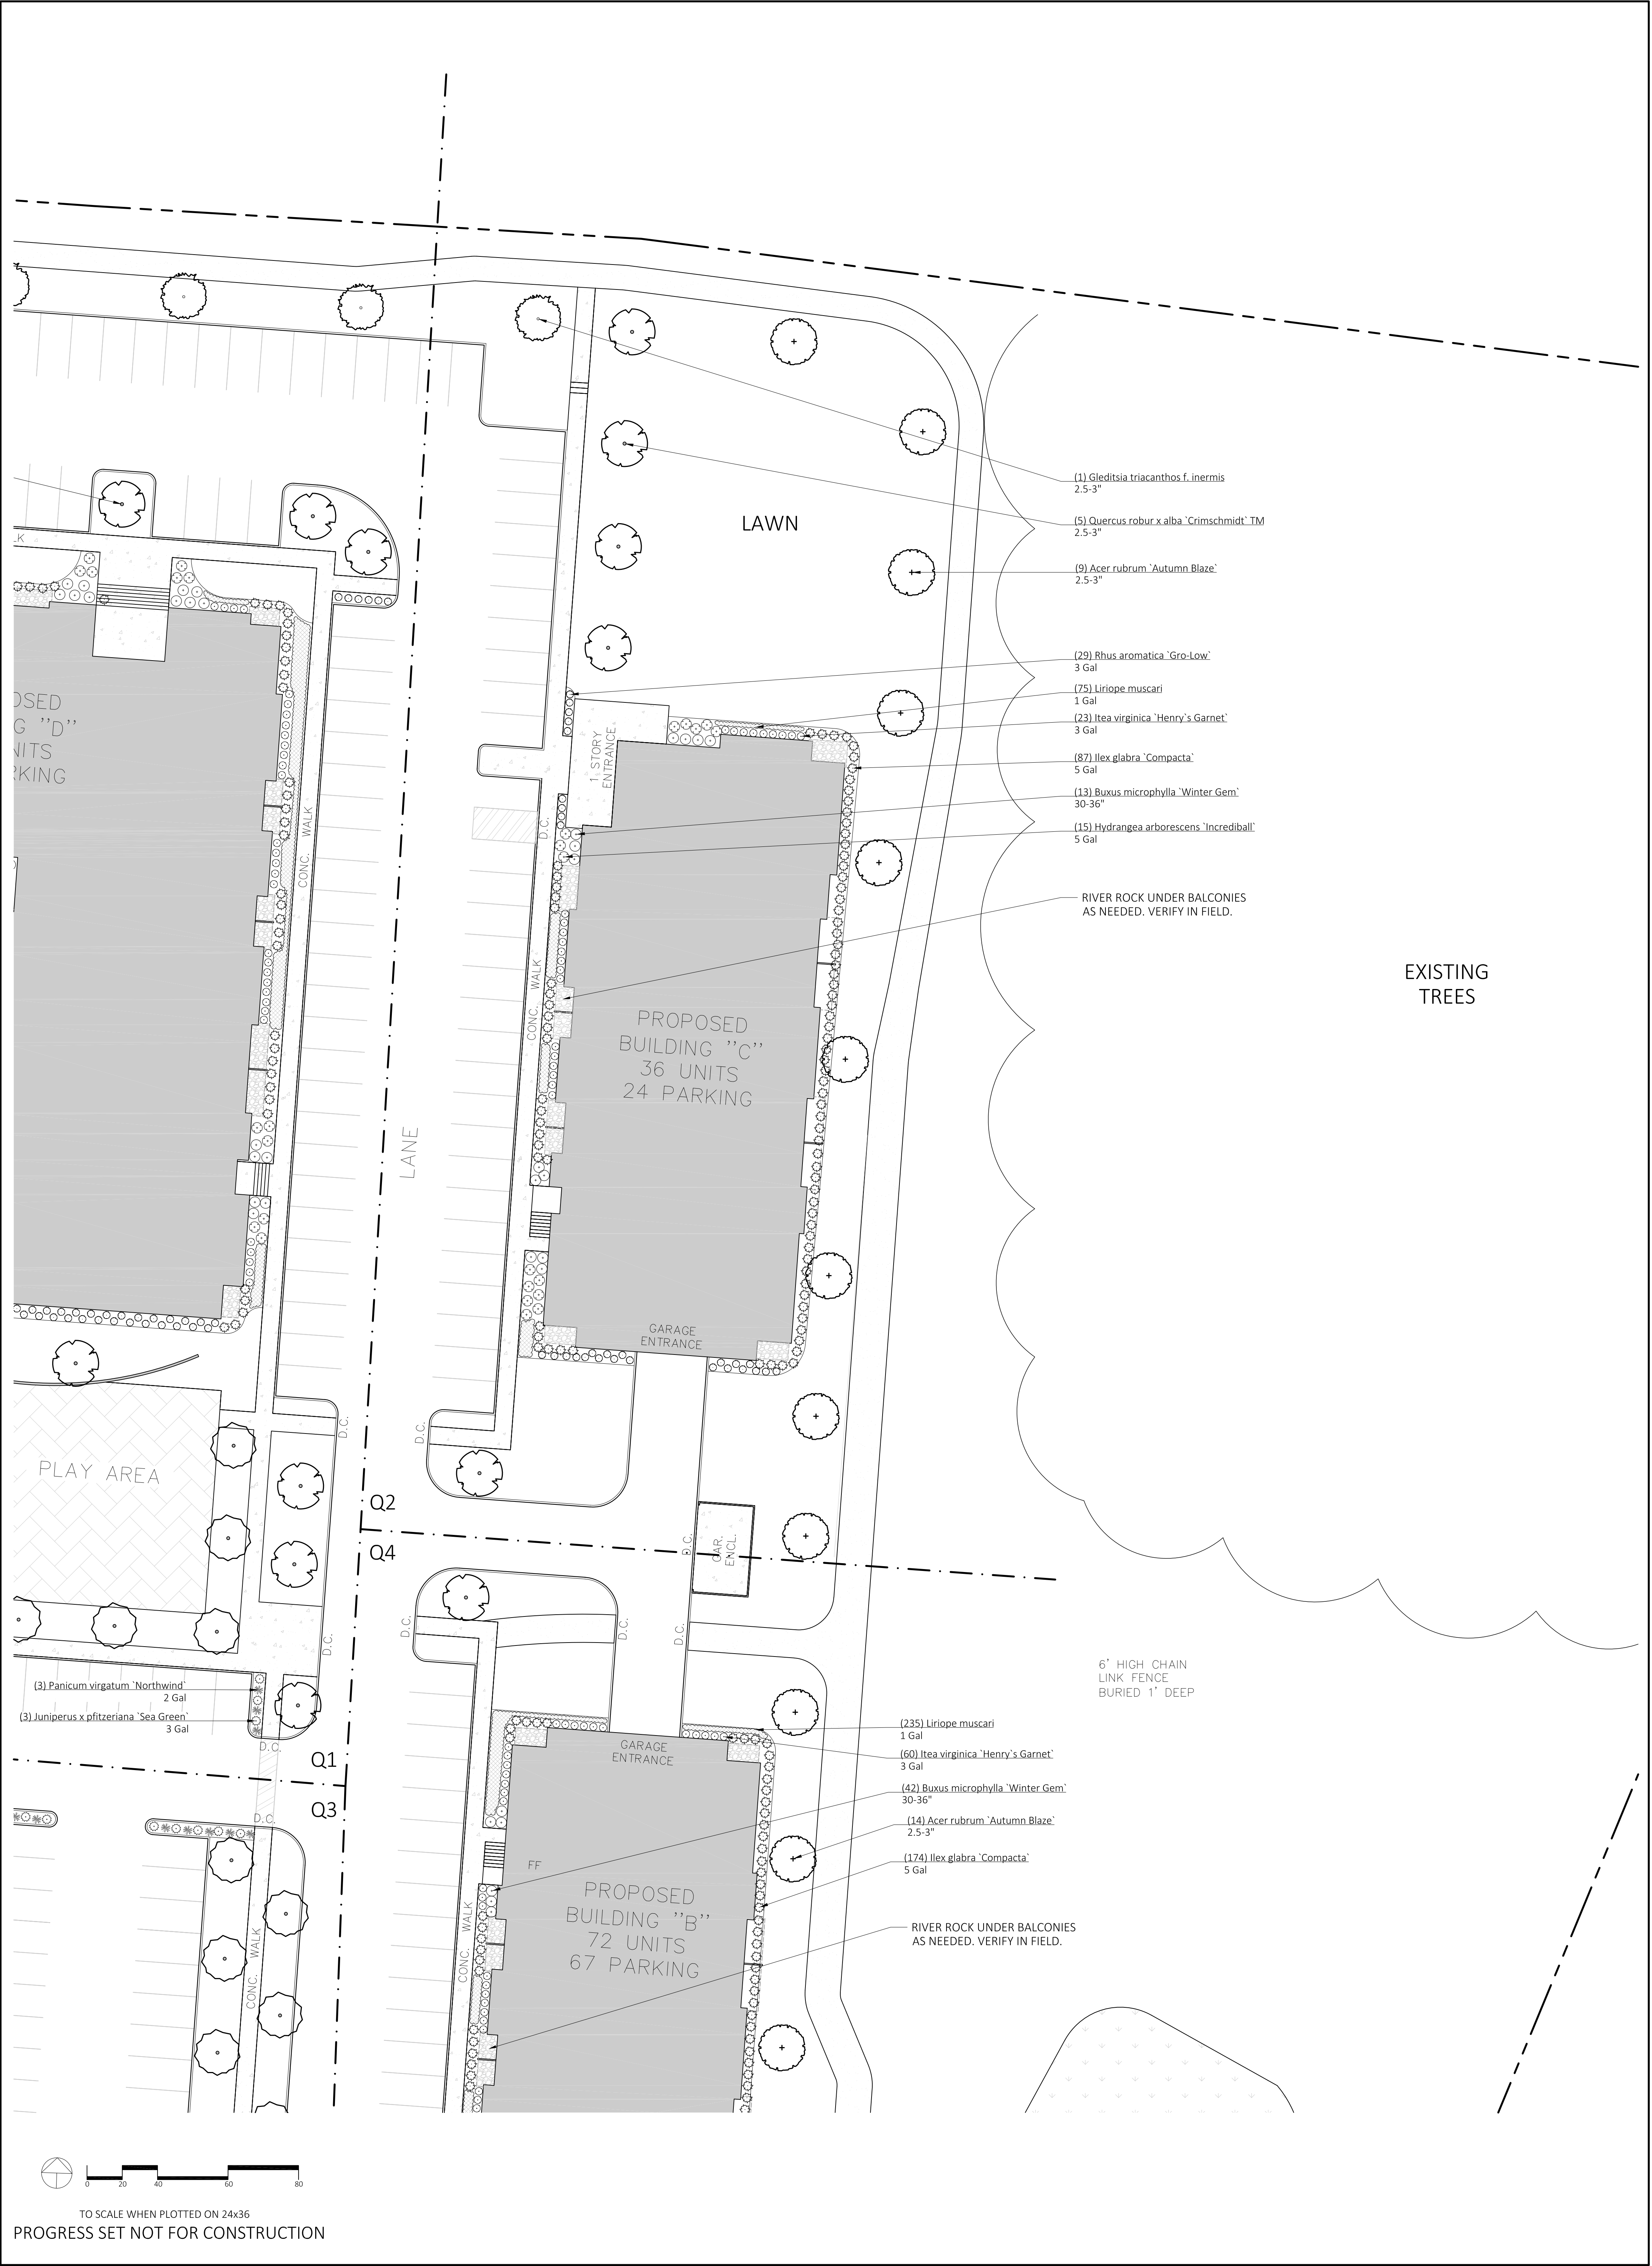

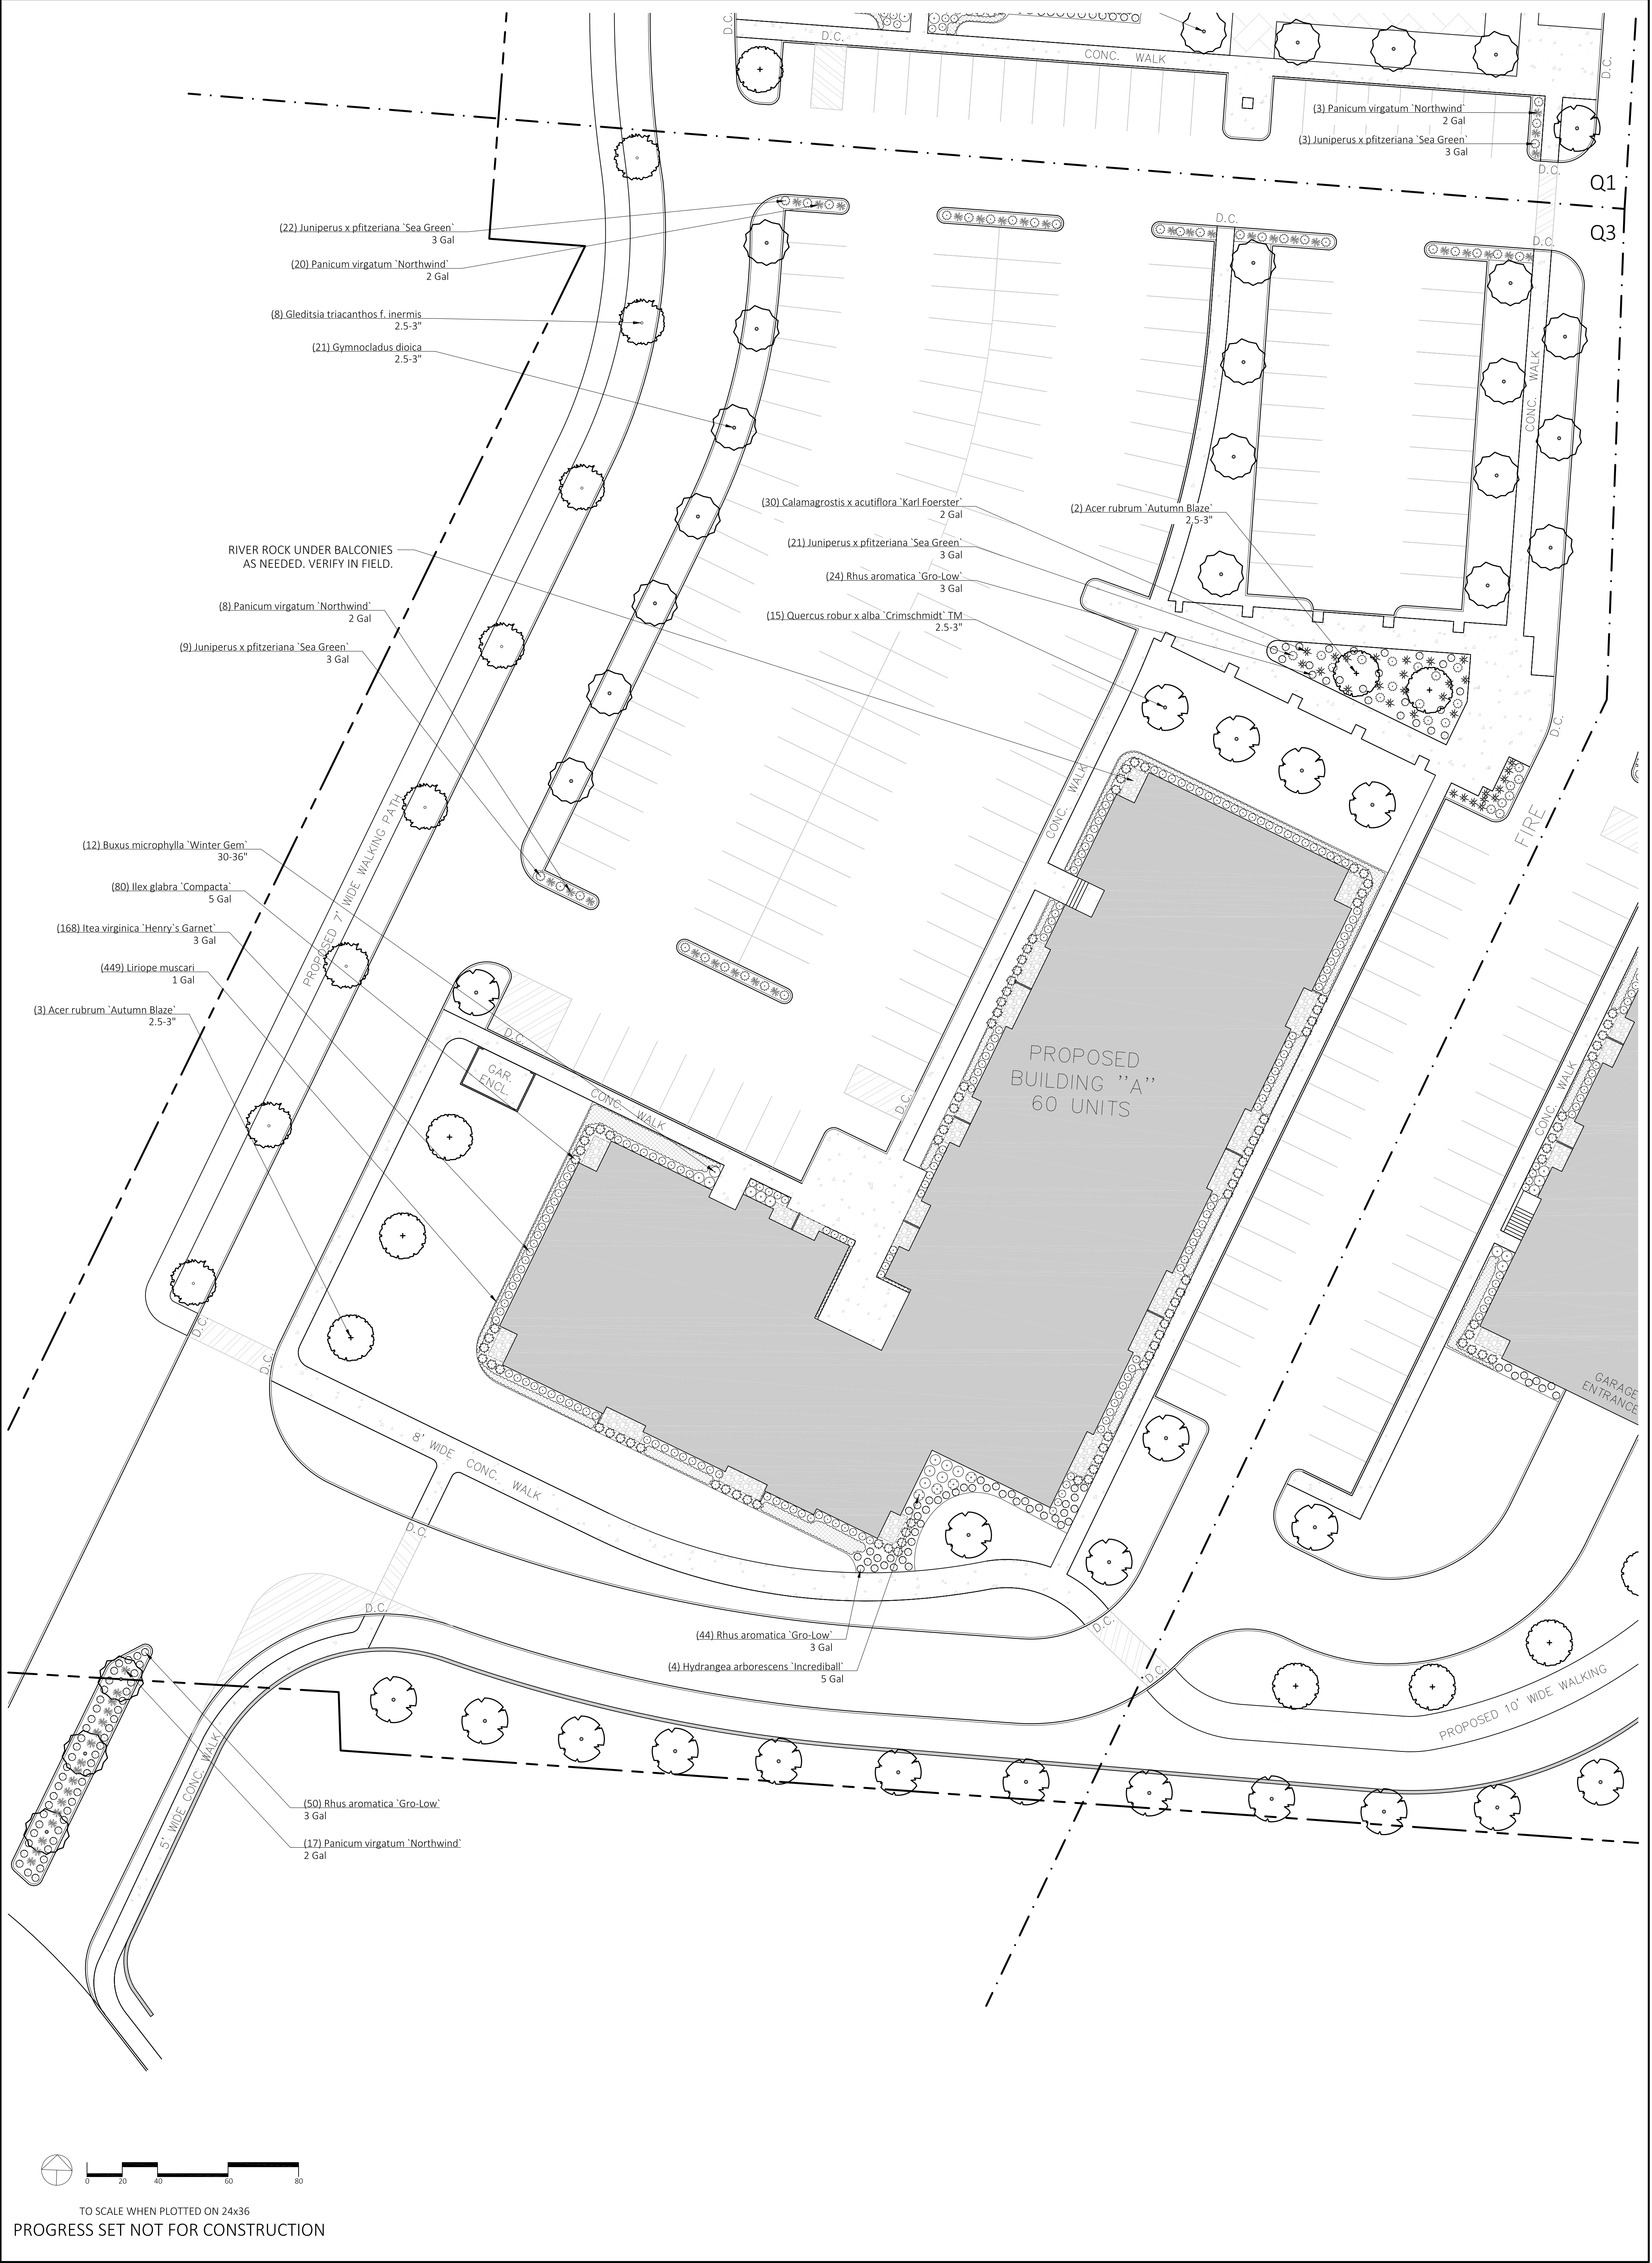

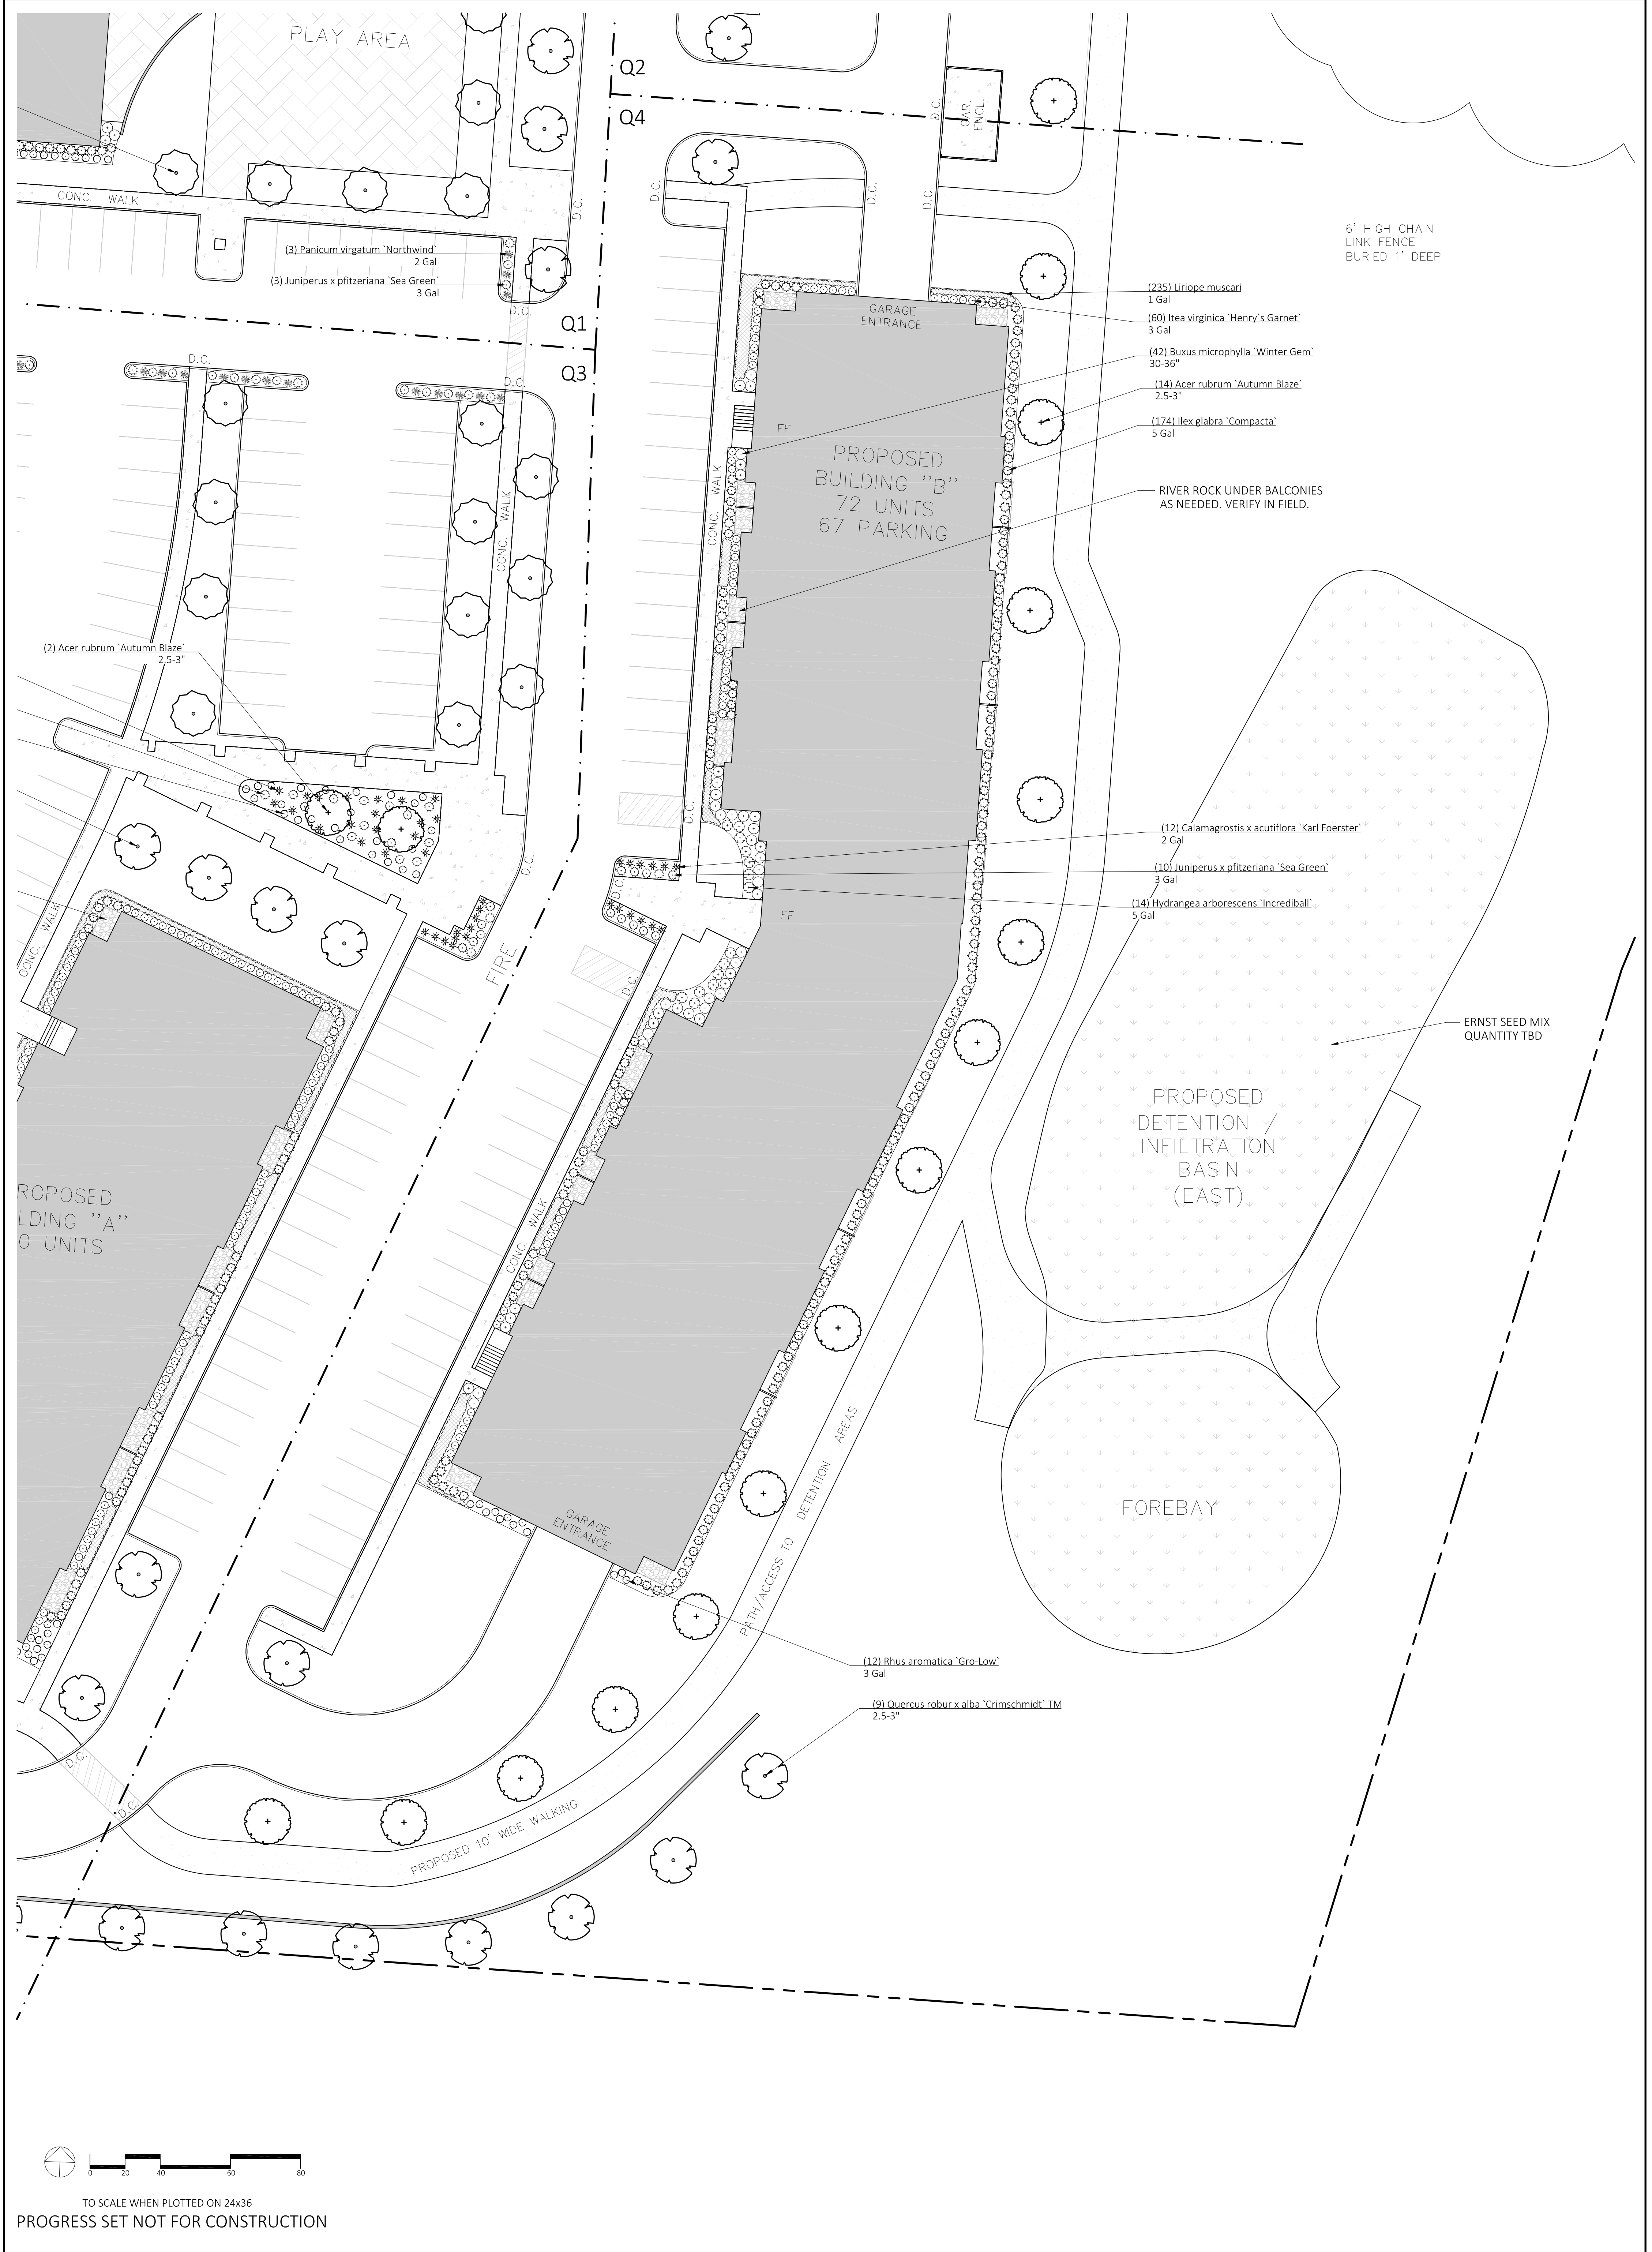

TO SCALE WHEN PLOTTED ON 24x36
PROGRESS SET NOT FOR CONSTRUCTION

YOST
DESIGN
LANDSCAPE
ARCHITECTURE

178 elizabeth st
pearl river, ny 10965
p 845.365.4595 | f 914.361.4473
yostdesign.com

SURVEYOR:

DATE: OCTOBER 4, 2019
DRAWN BY: BMV
JOB NO.: 100117
SCALE: 1" = 20'
FILENAME: 2021_0421 Oak Tree Apartments

REVISIONS:

12/5/19
4/21/21

PLANTING
PLAN

SHEET NO.

L-701

SHEET: 5 of 5

OAK TREE APARTMENTS

THIELLS, NY 10984
QUADRANT 4