

TAX LOTS: SECTION 26.03, BLOCK 1, LOT 42 & SECTION 26.03, BLOCK 2, LOT 8

MAP REFERENCE:

SUBDIVISION OF SECTION FOUR/CARNEVILLE HEIGHTS, OFFICE IV* FILED IN THE ROCKLAND COUNTY CLERKS OFFICE ON AUGUST 11, 1958 AS MAP*2595.

AMENDED MAP OF CARNEVILLE HEIGHTS, SECTION THREE* FILED IN THE ROCKLAND COUNTY CLERKS OFFICE ON APRIL 3, 1956 AS MAP*2412.

ROSMAN RIDGE* FILED IN THE ROCKLAND COUNTY CLERKS OFFICE AS MAP*6881.

ROSMAN CENTRIMINOR 2 LOT SUBDIVISION PLAT* FILED IN THE ROCKLAND COUNTY CLERKS OFFICE ON OCT. 10, 2001 AS MAP*7165.

SECTION NUMBER THREE, CARNEVILLE HEIGHTS* FILED IN THE ROCKLAND COUNTY CLERKS OFFICE ON DECEMBER 16, 1955 AS MAP*2388.

MINOR SUBDIVISION MAP SEC. 45, BLK. 1, LOTS 61 & 62 FOR M. SULLIVAN & M. RILEY* FILED IN THE ROCKLAND COUNTY CLERKS OFFICE ON NOVEMBER 30, 1990 AS MAP*6919.

FINAL PLAT SUBDIVISION OF CENTENNIAL WEST* FILED IN THE ROCKLAND COUNTY CLERKS OFFICE ON DECEMBER 15, 1970 AS MAP*4106.

SUBDIVISION, ROSMAN ESTATES* FILED IN THE ROCKLAND COUNTY CLERKS OFFICE ON OCTOBER 6, 1985 AS MAP*5536.

DEED REFERENCE:

1999/41023
1999/42546
1998/28732
1999/56034
681/972
1996/1419
2009/23547
686/541
628/592
1998/2583
2008/45480
2009/23547
205/20124
2014/31079
2010/43853
660/190
1999/466
2016/6827
1997/43433
1998/45998
945/913
2002/52893

SLOPE AREA REDUCTIONS:

TOTAL REDUCTION 40810 SF


ZONING AREA CALCULATIONS:
ZONOS LOT AREA - SLOPE REDUCTIONS = ZONING LOT AREA
650599 SF - 40810 SF = 590089 SF 133446 AC

SLOPES



TEST HOLE DATA

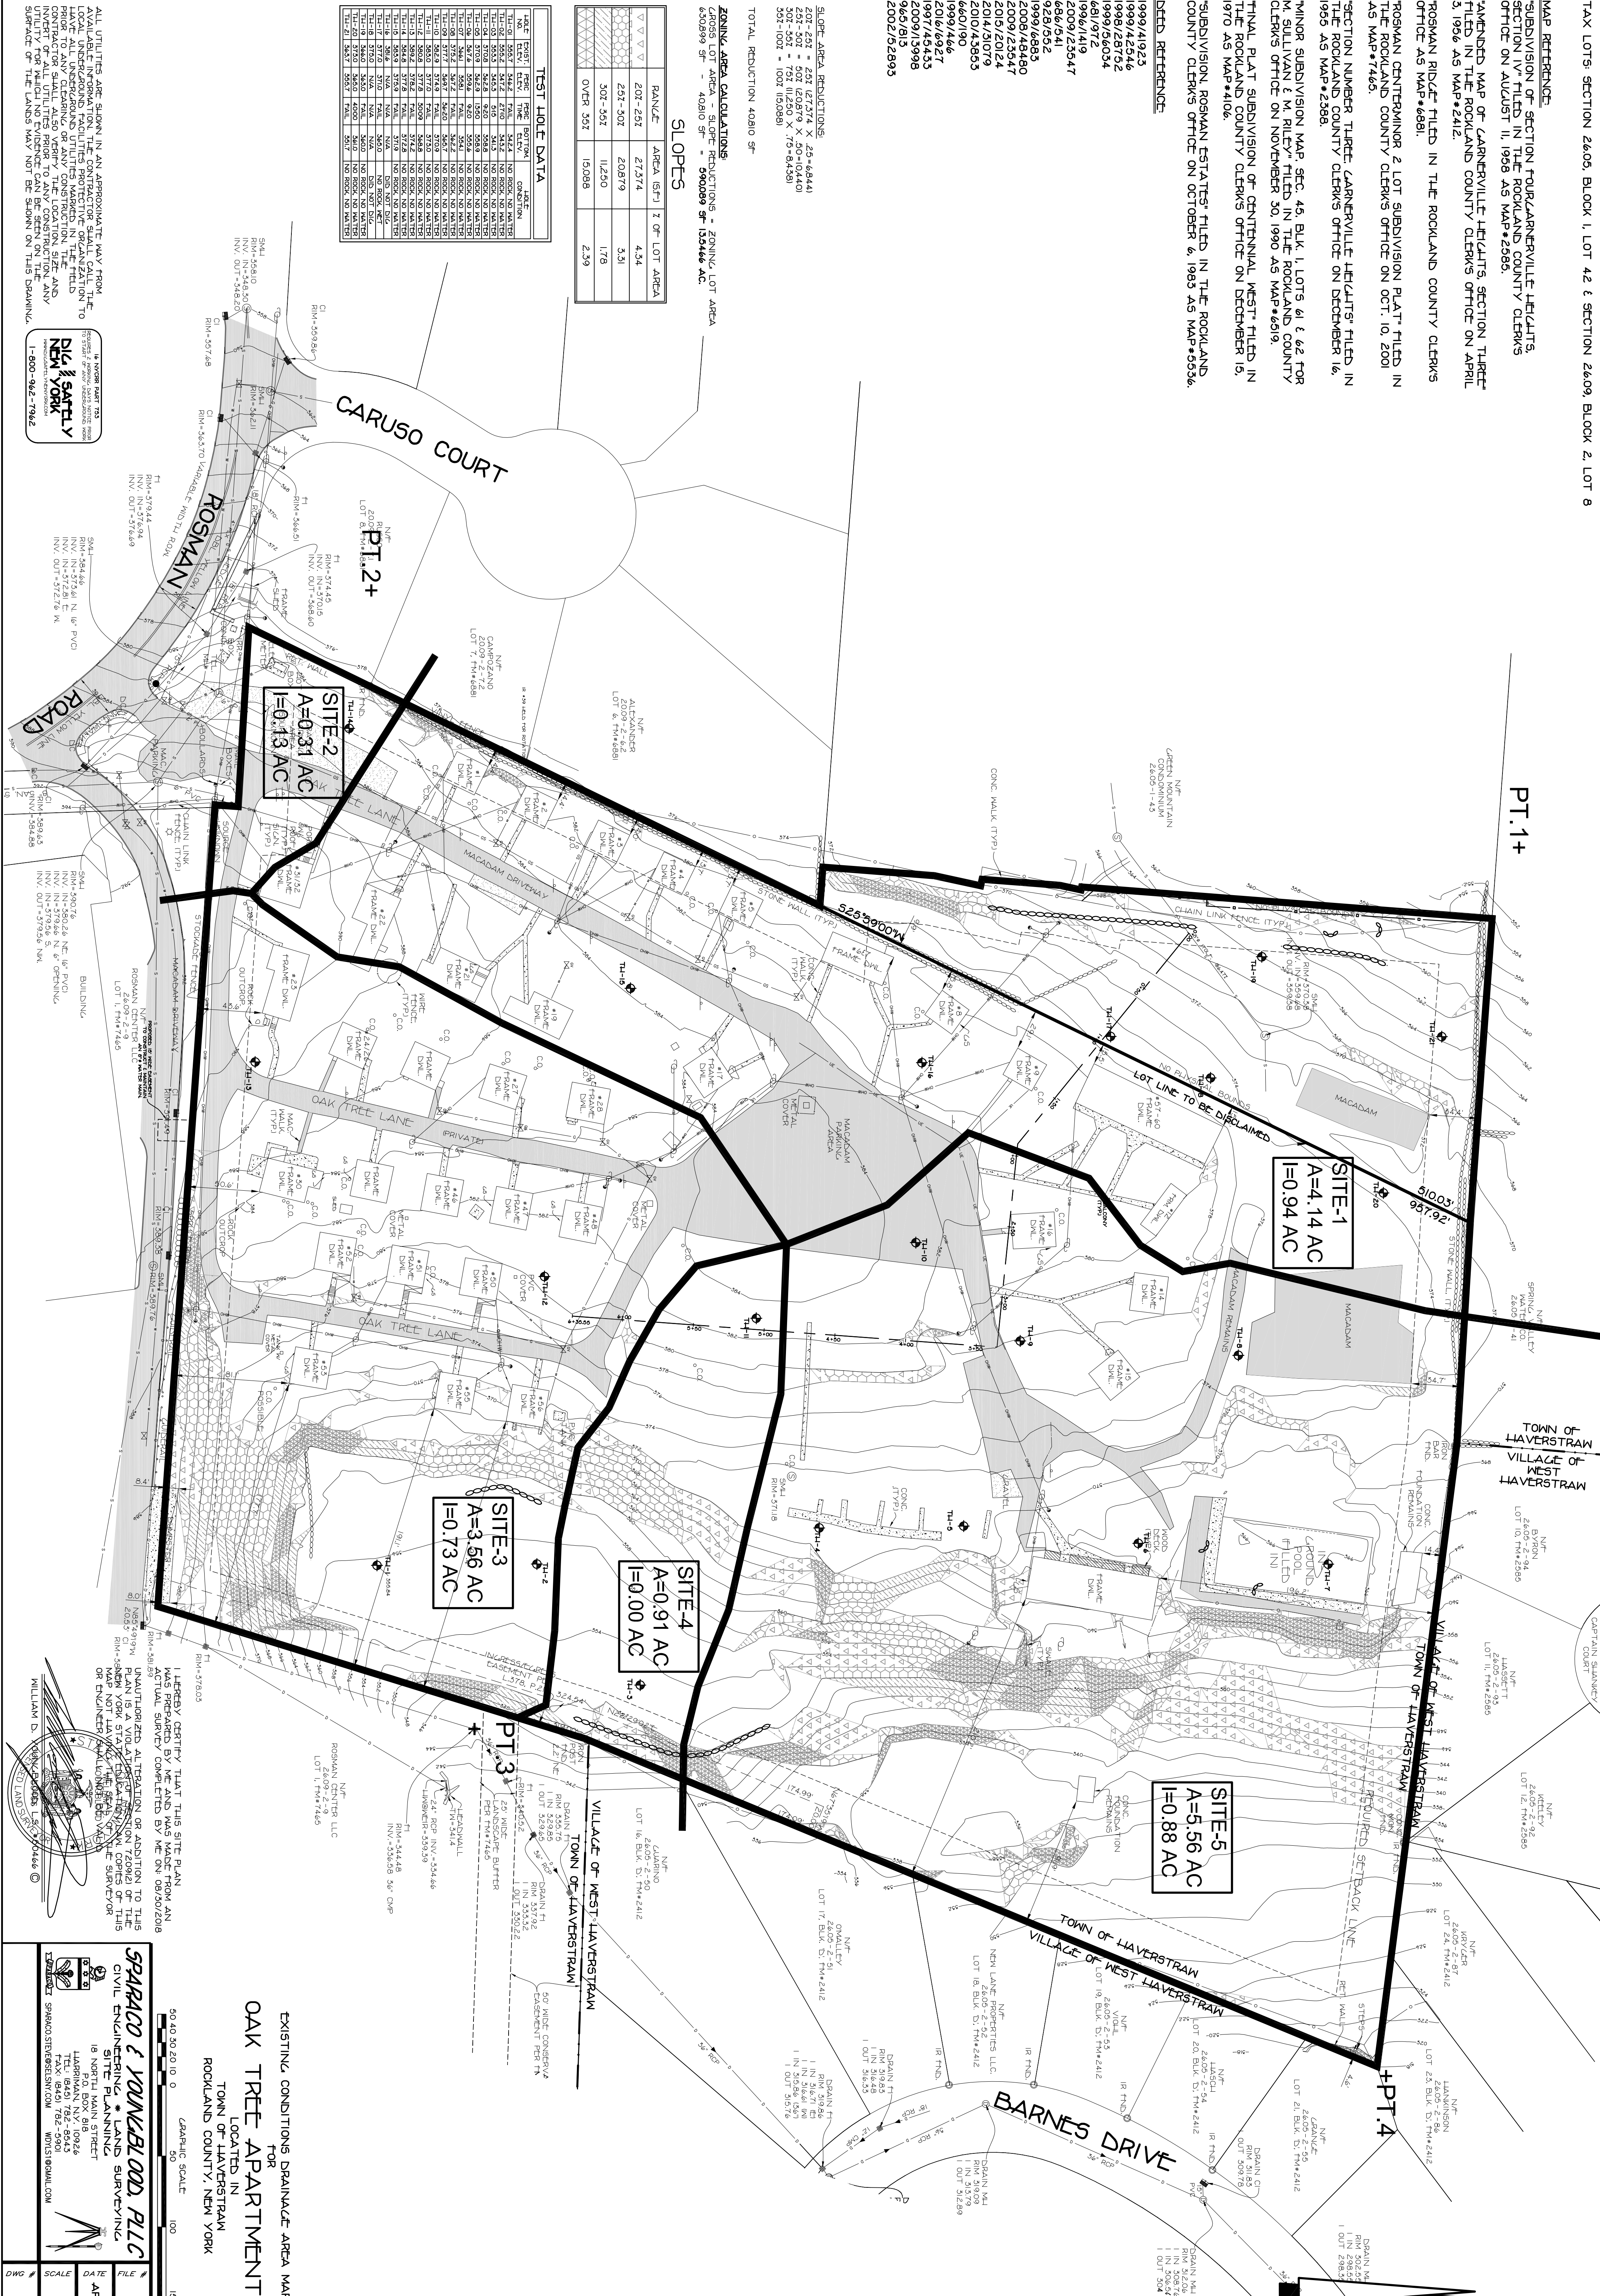

EXISTING CONDITIONS DRAINAGE AREA MAP
FOR
OAK TREE APARTMENTS
LOCATED IN
TOWN OF HAVERSTRAW
ROCKLAND COUNTY, NEW YORK

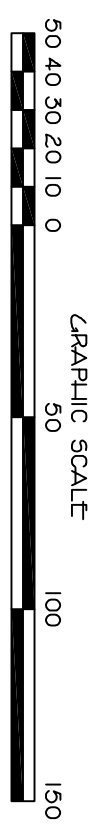

SPARACO & YOUNGBLOOD, PLLC
CIVIL ENGINEERING & LAND SURVEYING
18 NORTH MAIN STREET
SUITE 200
PO BOX 818

DATE: APRIL 19, 2021
SCALE: 1"=50'
DWG #: 2 OF 3

FIGURE B